


Christian H. Crookless, RA, NCARB

3613 Hampstead Lane, Northeast
Roswell, Georgia 30075
678.662.3904 | www.crookless@gmail.com



GRAPHITE
CONSTRUCTION COMPANY

Graphite Construction Company
102 N Bartow St.
Cartersville, GA 30120
Cell 404-539-1849
Office 770-334-2774
<http://www.graphiteconstructioncompany.com>

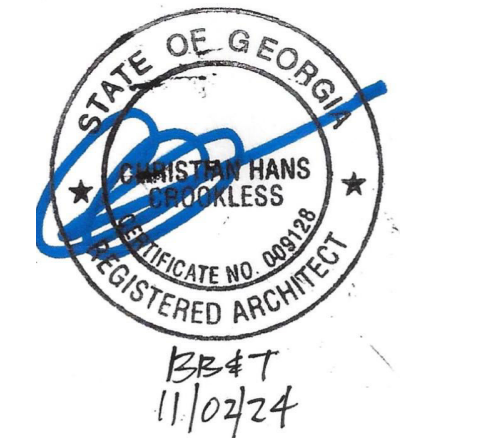

Issue record		
Date	Issuance	

BB&T Bank Building
Drive Thru
Renovation
310 Main Street
Cartersville, Georgia 30120

This drawing is the property of Christian Crookless, RA and is not to be reproduced or copied in whole or in part or used in any way without the written permission.


Job Number: 24080 Date: 11/18/2024


Drawn by: CHC Checked by: CHC

Sheet description
First Floor Plan

Sheet Number

A1

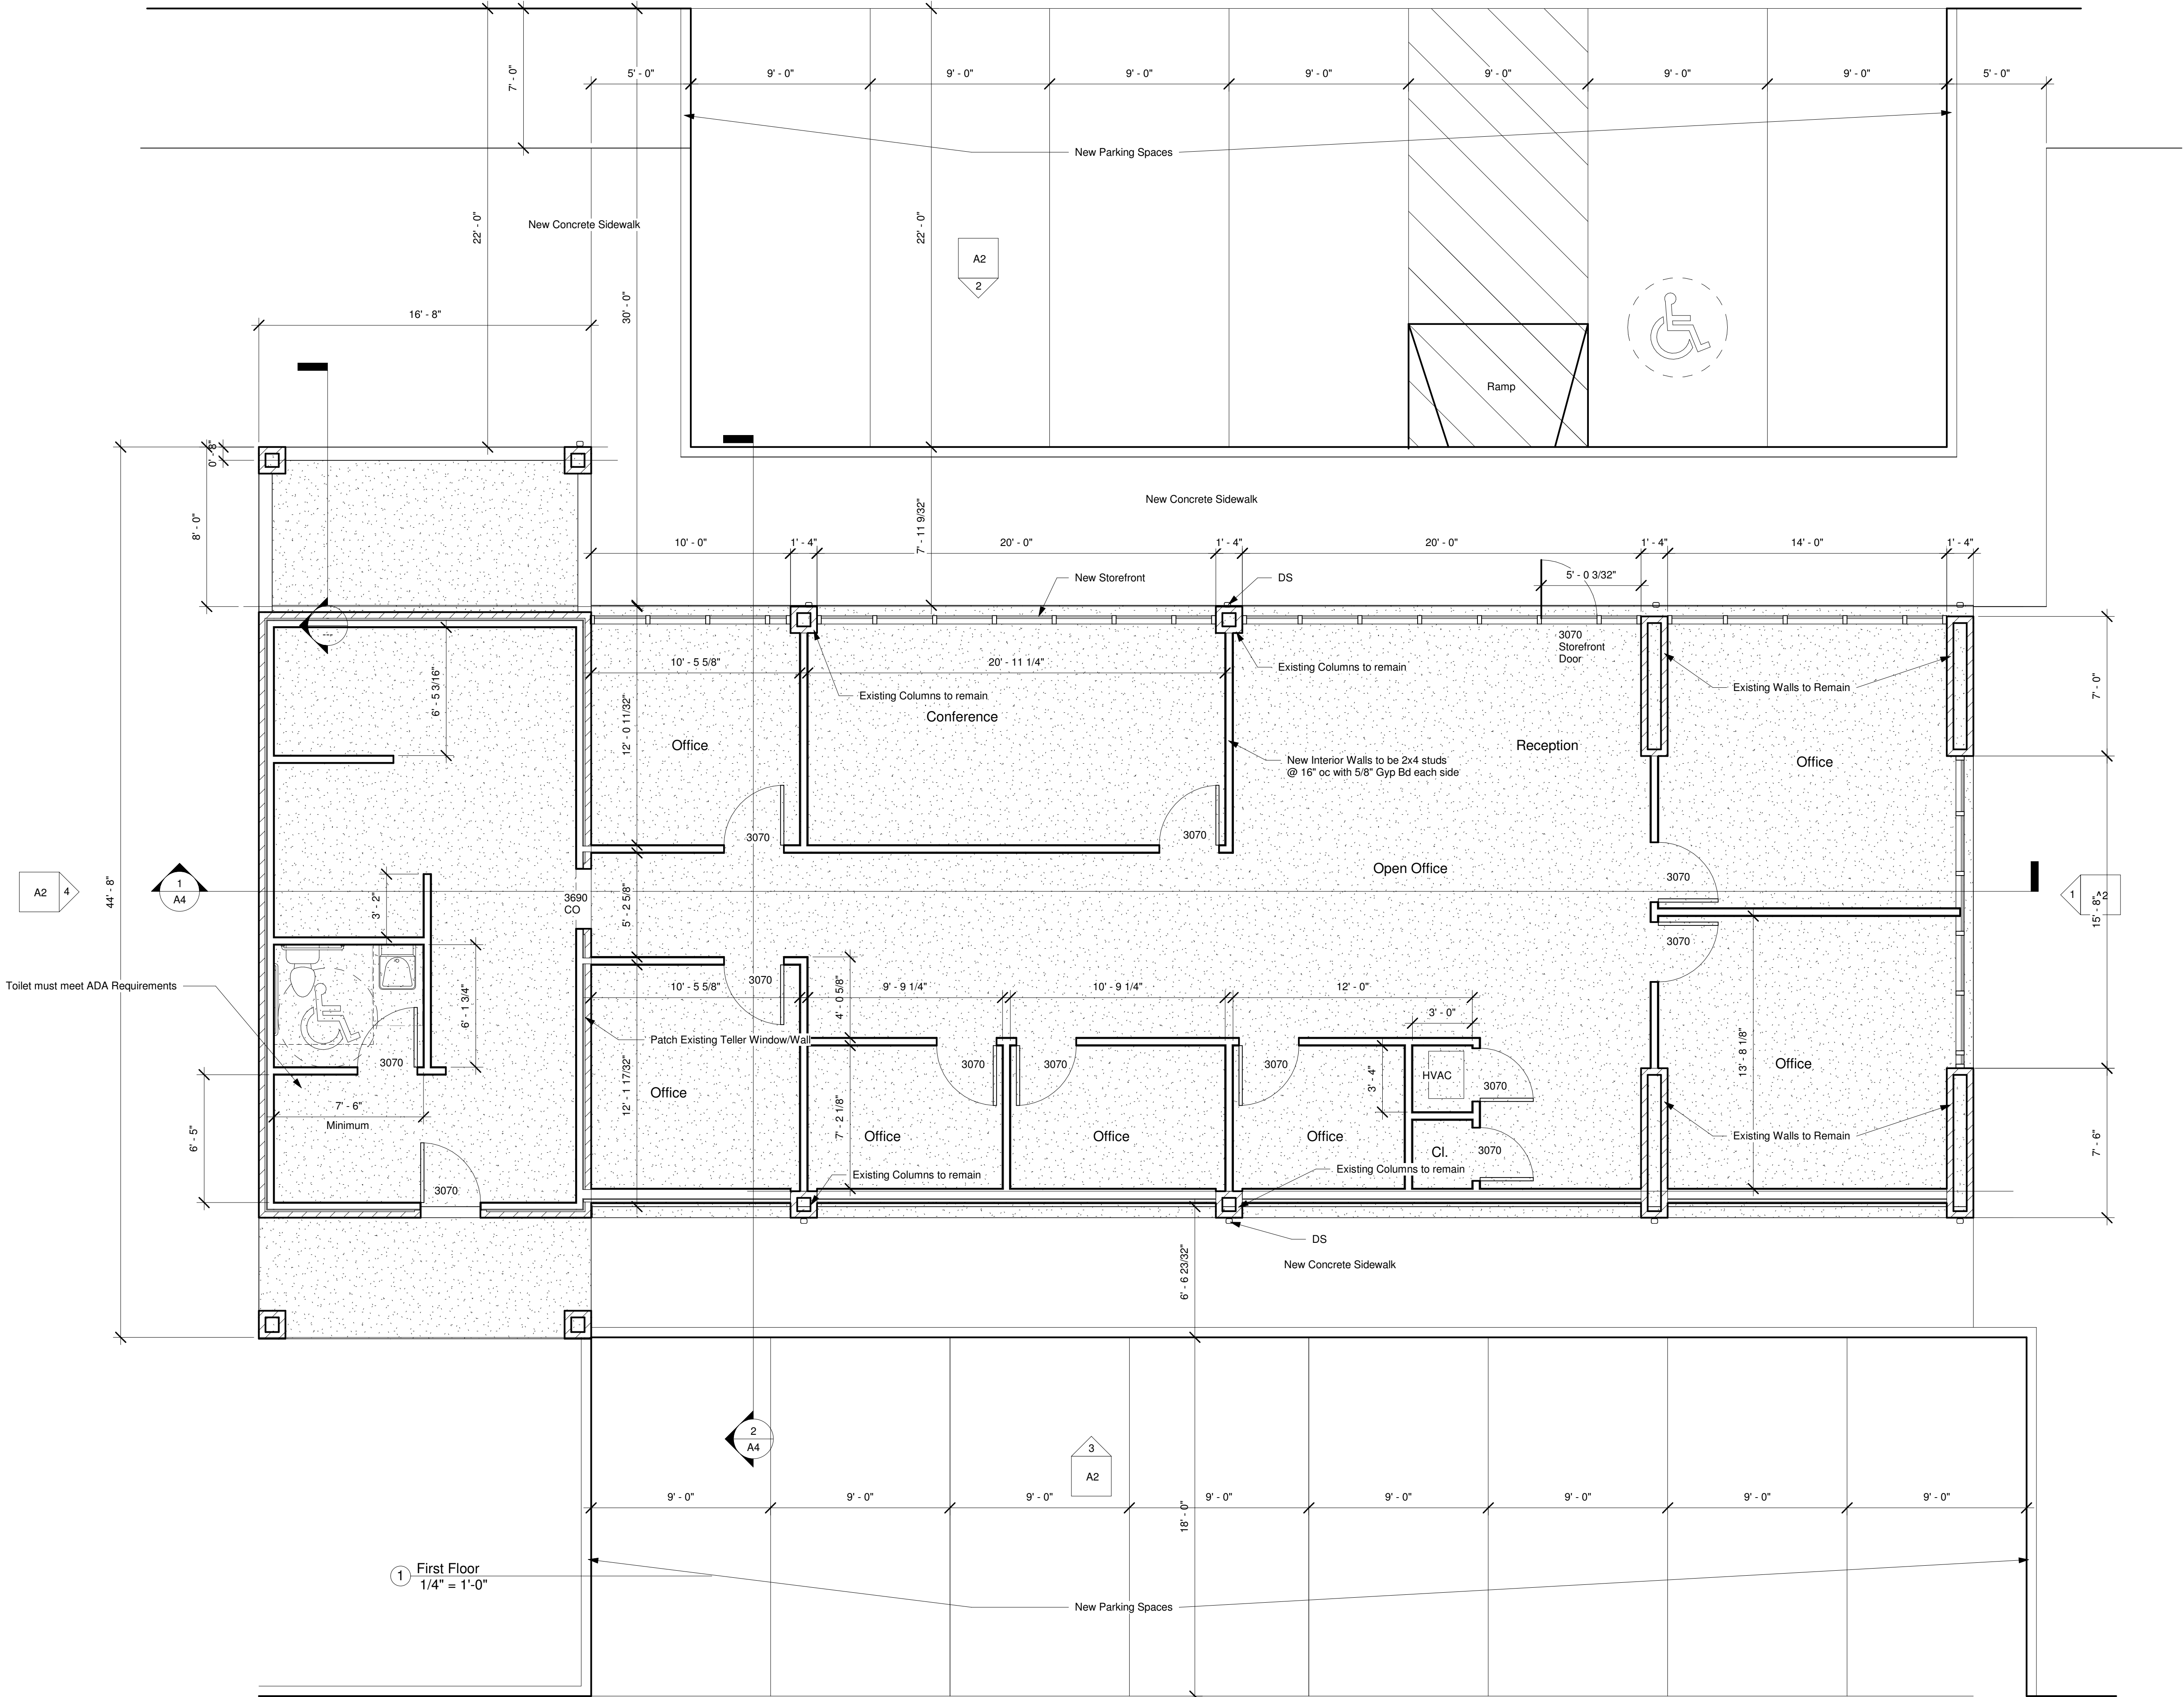

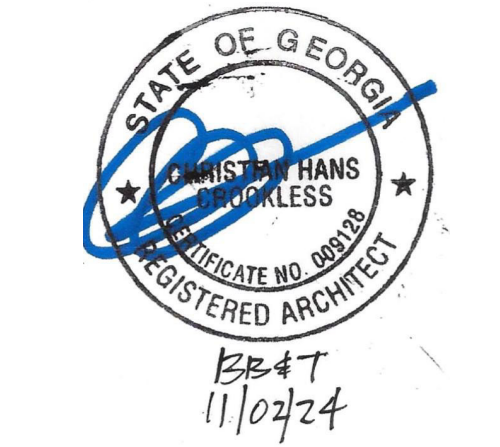

BB&T Bank Building
Drive Thru
Renovation
310 Main Street
Cartersville, Georgia 30120

Elevations

A2

