


SURVEYED FOR

HOWARD J. CARSON, ESTATE

IN LAND LOT 171, 5TH. DISTRICT, 3RD. SECTION,
BARTOW COUNTY, GEORGIA

DATE 12-08-97 SCALE 1" = 80'

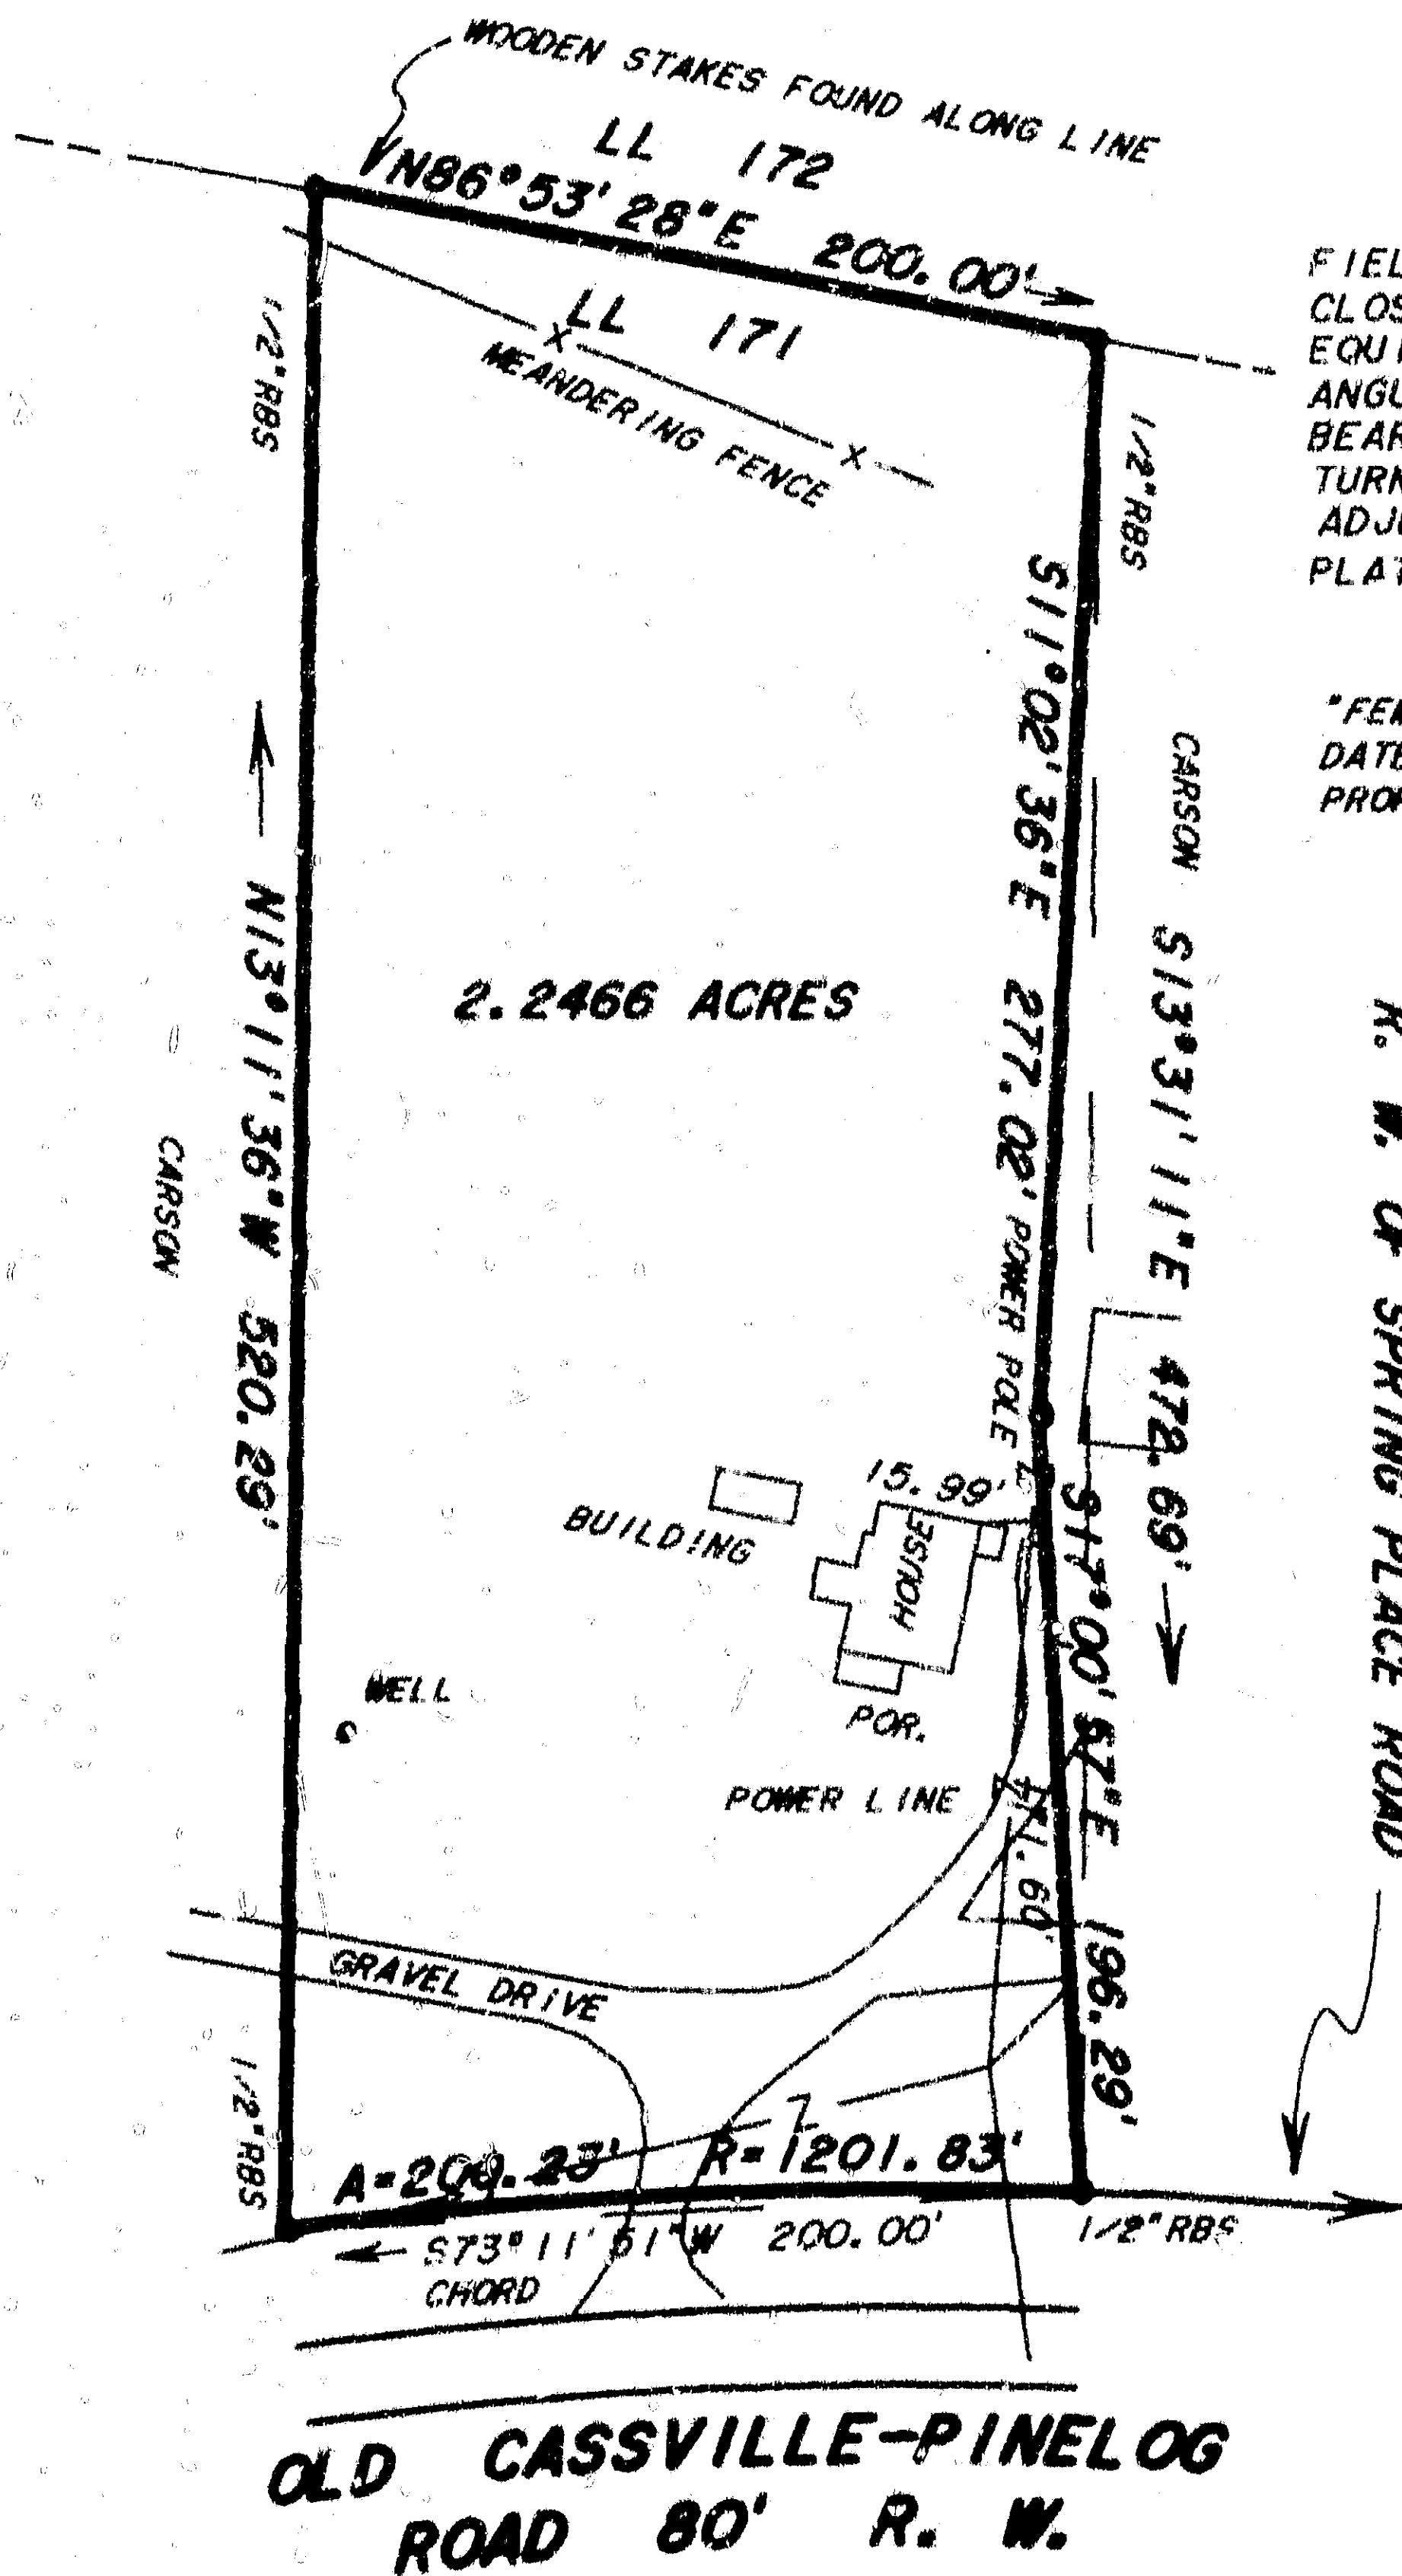

FIELD DATA:

CLOSURE: 1' IN 25,300'
EQUIPMENT: TOPCON GTS-303
ANGULAR ERROR 05" PER ANGLE POINT
BEARINGS ARE MAG. CAL. FROM ANGLES
TURNED.
ADJUSTED USING LEAST SQUARES
PLAT CLOSURE 1' IN 100,000'

"FEMA FLOOD HAZARD MAP" 13015C0050 F
DATED SEPTEMBER 29, 1989, SHOWS THIS
PROPERTY OUT OF FLOOD ZONE.

Ref # 97-025320
GEORGIA, BARTOW COUNTY
CLERK'S OFFICE SUPERIOR COURT
Filed for record this 30 day of
1997 at 1:05 o'clock P.M.
Recorded in Plat record No. 45
Page 84 this 31 day of
1997
TISH JOHNSON, Clerk



KNIGHT & KNIGHT LAND SURVEYORS
172 ROWLAND SPRINGS ROAD, SE
CARTERSVILLE, GEORGIA 30121
TELEPHONE (770) 388-7975
OR (770) 338-5484

Johnny R. Knight

