


SURVEYED FOR

HOWARD J. CARSON, ESTATE

IN LAND LOT 171, 5TH. DISTRICT, 3RD. SECTION,
BARTOW COUNTY, GEORGIA

DATE 12-08-97 SCALE 1" = 60'

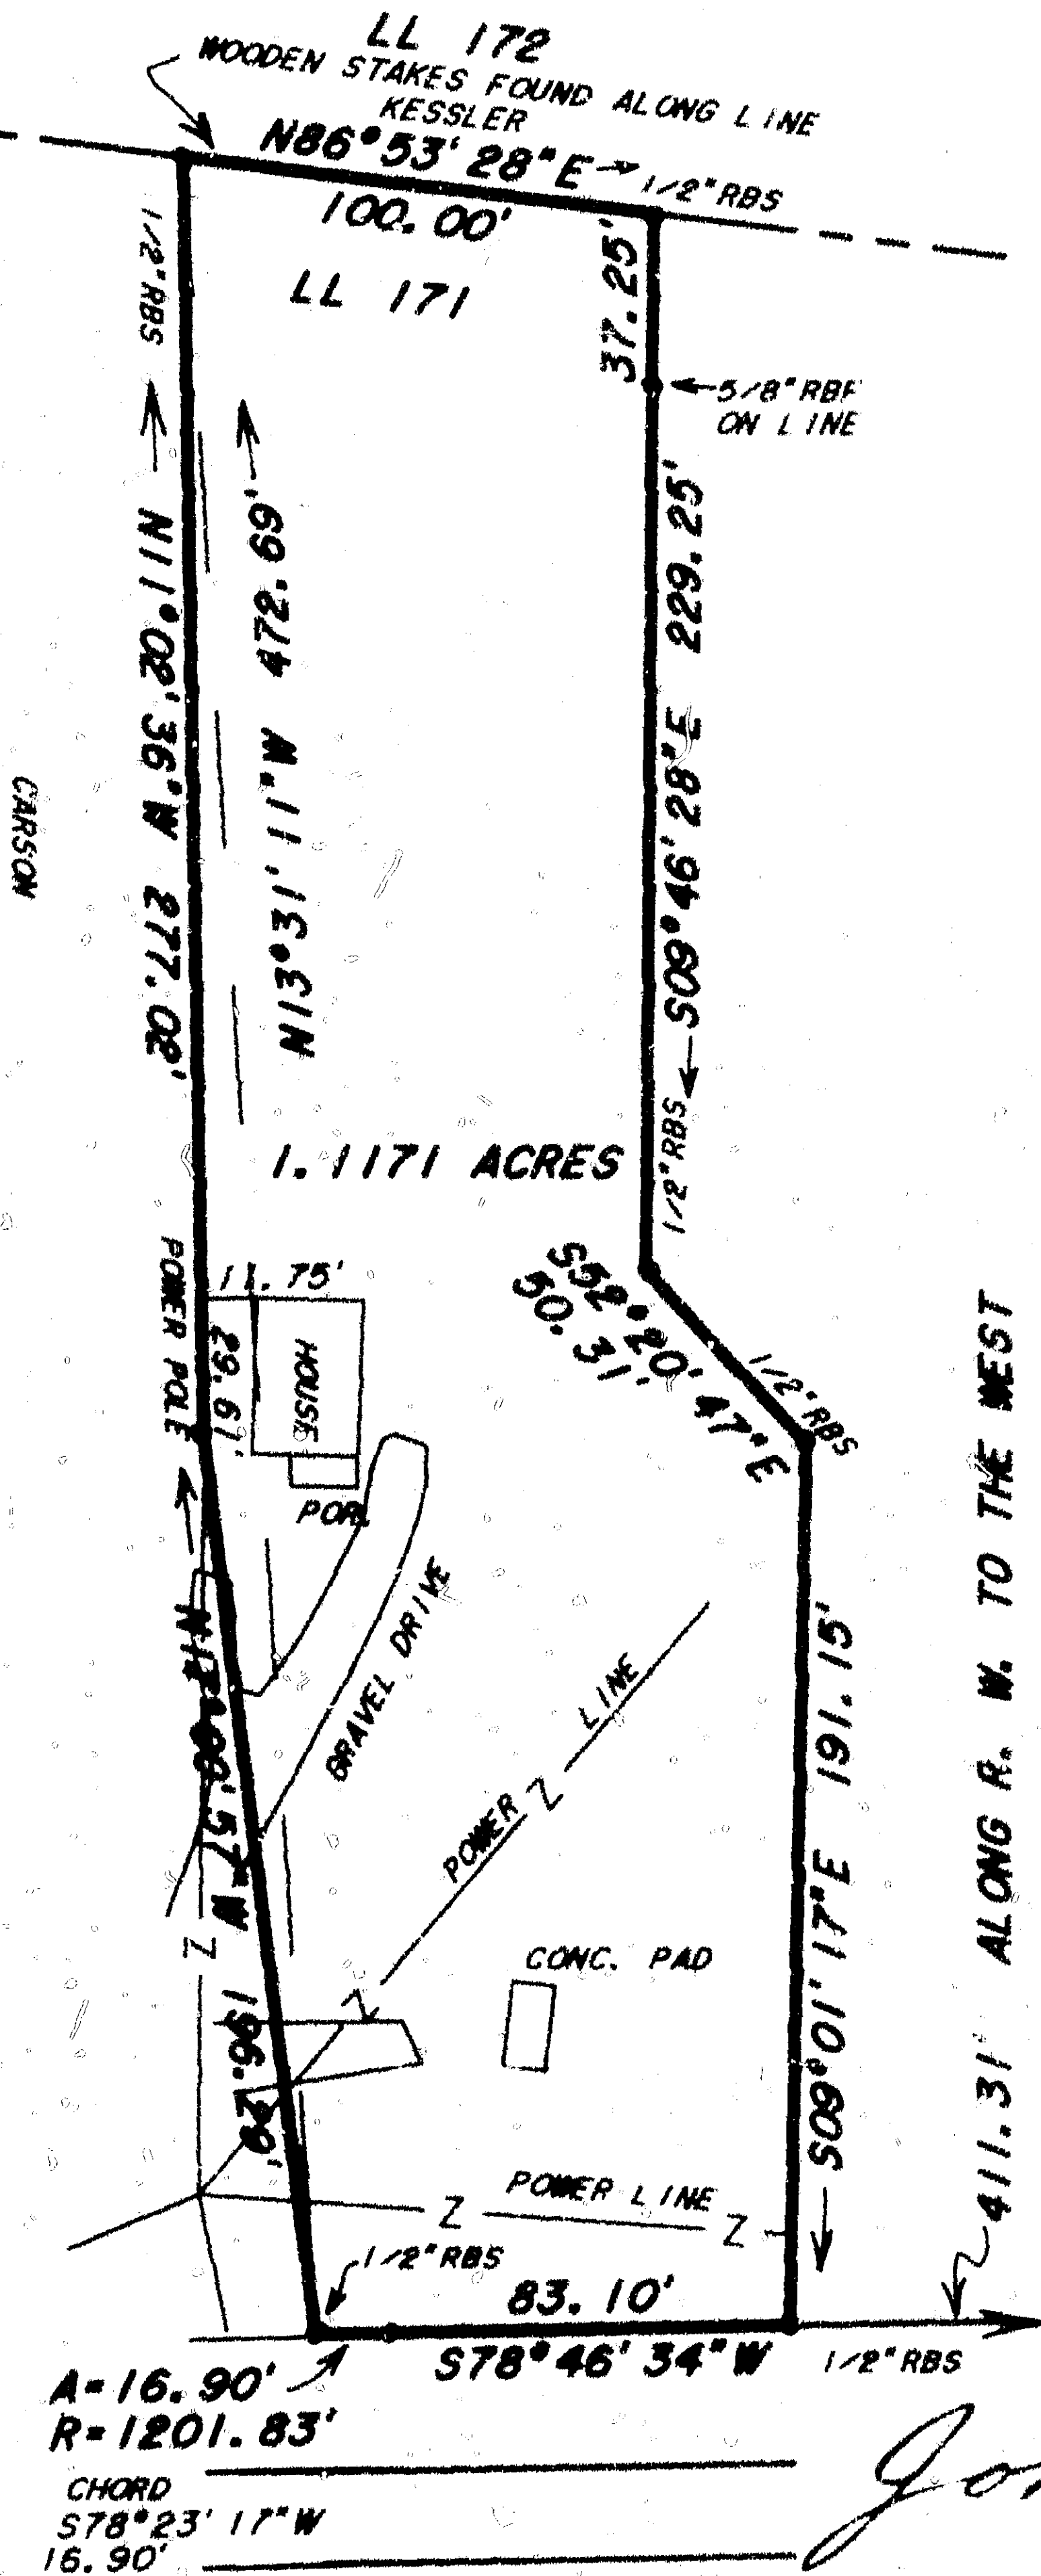

Rec'd 97.0 25320
GEORGIA, BARTOW COUNTY
CLERK'S OFFICE SUPERIOR COURT
Filed for record this 30 day of
Dec 1997 at 1005 o'clock A M.
Recorded in Plat record No. 45
Page 85 this 31 day of
Dec 1997
TISH JOHNSON, Clerk

FIELD DATA:
CLOSURE: 1' IN 26,400'
EQUIPMENT: TOPCON GTS-303
ANGULAR ERROR 05" PER ANGLE POINT
BEARINGS ARE MAG. CAL. FROM ANGLES
TURNED.
ADJUSTED USING LEAST SQUARES
PLAT CLOSURE 1' IN 100,000'

"FEMA FLOOD HAZARD MAP" 13015C0050 F
DATED SEPTEMBER 29, 1989, SHOWS THIS
PROPERTY OUT OF FLOOD ZONE.

KNIGHT & KNIGHT LAND SURVEYORS
172 ROWLAND SPRINGS ROAD, SE
CARTERSVILLE, GEORGIA 30181
TELEPHONE (770) 382-7975
OR (770) 336-5484



Johnny R. Knight

OLD CASSVILLE-PINELOG
ROAD 80' R. W.

